



~ 660747777 8777 "5"

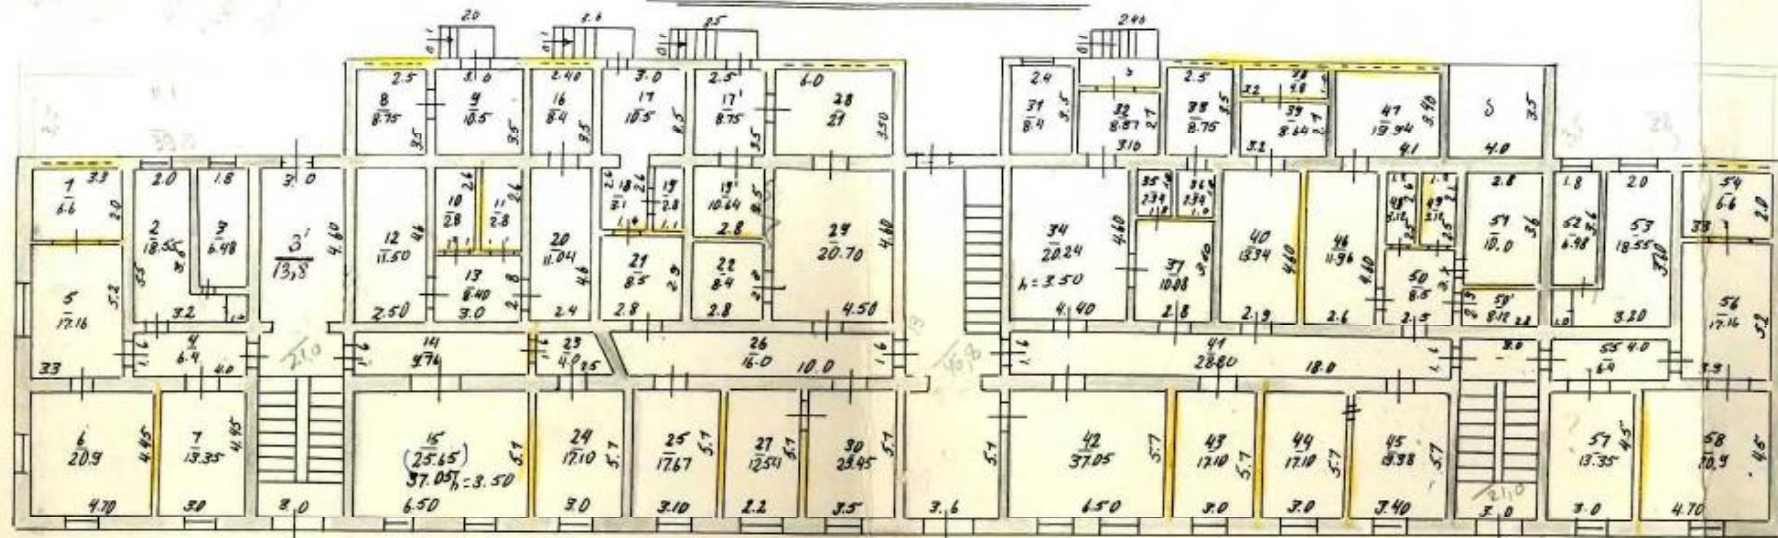

~ 660747777 8777 "5"

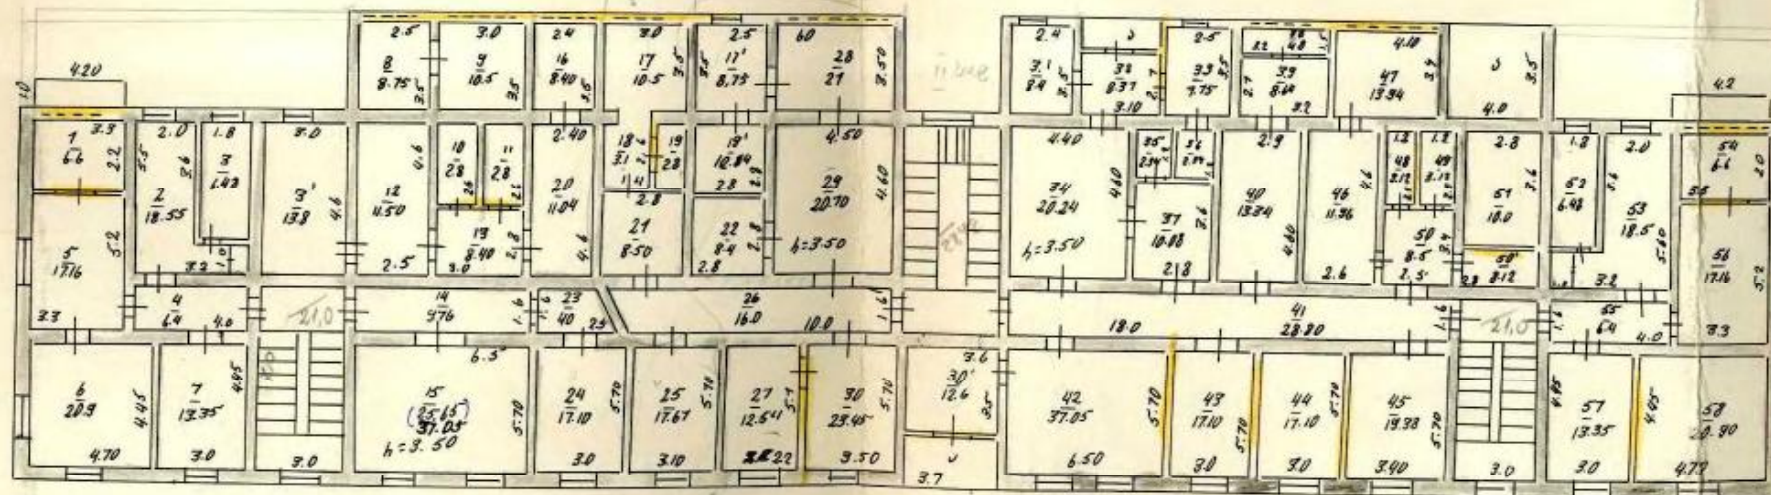

This is a detailed hand-drawn floor plan of a large building complex, possibly a school or institutional building. The plan is divided into several sections, each containing numerous small rooms and corridors. Dimensions are written in various sizes and orientations throughout the plan, indicating room sizes and corridor widths. The drawing is on aged, yellowed paper with some visible wear and tear.

The plan shows a complex arrangement of rooms, including what appear to be classrooms, offices, and common areas. The dimensions are written in various sizes and orientations, suggesting they were measured and recorded by hand. The overall layout is rectangular, with a central corridor system connecting the various rooms.

3103: <u>3103/101719</u>	3103: <u>3103/1018</u>
3103: <u>3103/1019</u>	3103: <u>3103/1019</u>

